

DRAINAGE WATERSHEDS


- 3. GARDNER - HERBERT
- 3A. ELM TO STARRS
- 3B. BRUNSWICK TO PLEASANT (MARSHA AVE.)
- 11. BROAD BROOK

DRAINAGE LEGEND	
	STORMWATER PIPE
	CULVERT
	DITCH or CHANNEL
	STREAM
	WATERSHED BOUNDARY
	PIPE SIZE




BEASY NICOLL
ENGINEERING
LIMITED
Consulting Engineers

DARTMOUTH
SYDNEY
YARMOUTH
NOVA SCOTIA

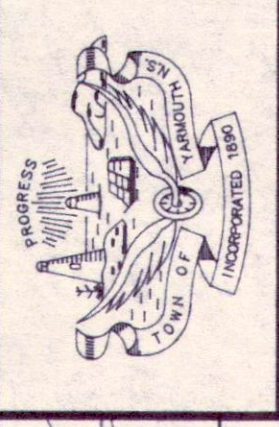


TOWN OF YARMOUTH
Stormwater Management

DR. M.C.	WATERSHED AREAS	JOB No.	404
CK. M.N.		DWG. No.	
APP. M.N.	GARDNER-HERBERT-MARSHA	SCALE 1=2000	DATE
SCALE 1=2000			
DATE			

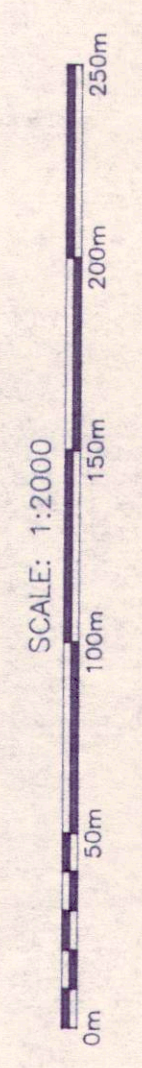

SCALE: 1:2000

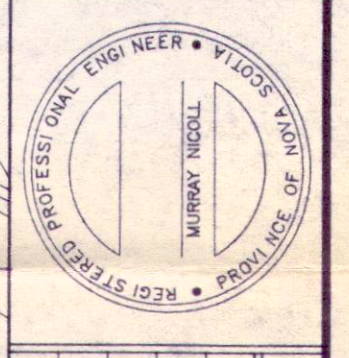

REV. NO.	DESCRIPTION	DATE