


DRAINAGE WATERSHEDS
 1. MILO ESTATES AREA (Prospect to Hibernia)
 2. VAUGHNE ESTATES AREA (Hibernia to Chestnut)
 11. BROAD BROOK

DRAINAGE LEGEND	
	STORMWATER PIPE
	CULVERT
	DITCH or CHANNEL
	STREAM
	WATERSHED BOUNDARY
	PIPE SIZE


BN BEASY NICOLL ENGINEERING LIMITED
 Consulting Engineers
 DARTMOUTH STONEYMEAD YARMOUTH NOVA SCOTIA

TOWN OF YARMOUTH Stormwater Management

DR. M.C.	WATERSHED AREAS	JOB No.	404
CK. M.N.	MILO AND VAUGHNE ESTATE AREAS	DWG. No.	SW3
APP. M.N.		SCALE	1:2000
DATE			

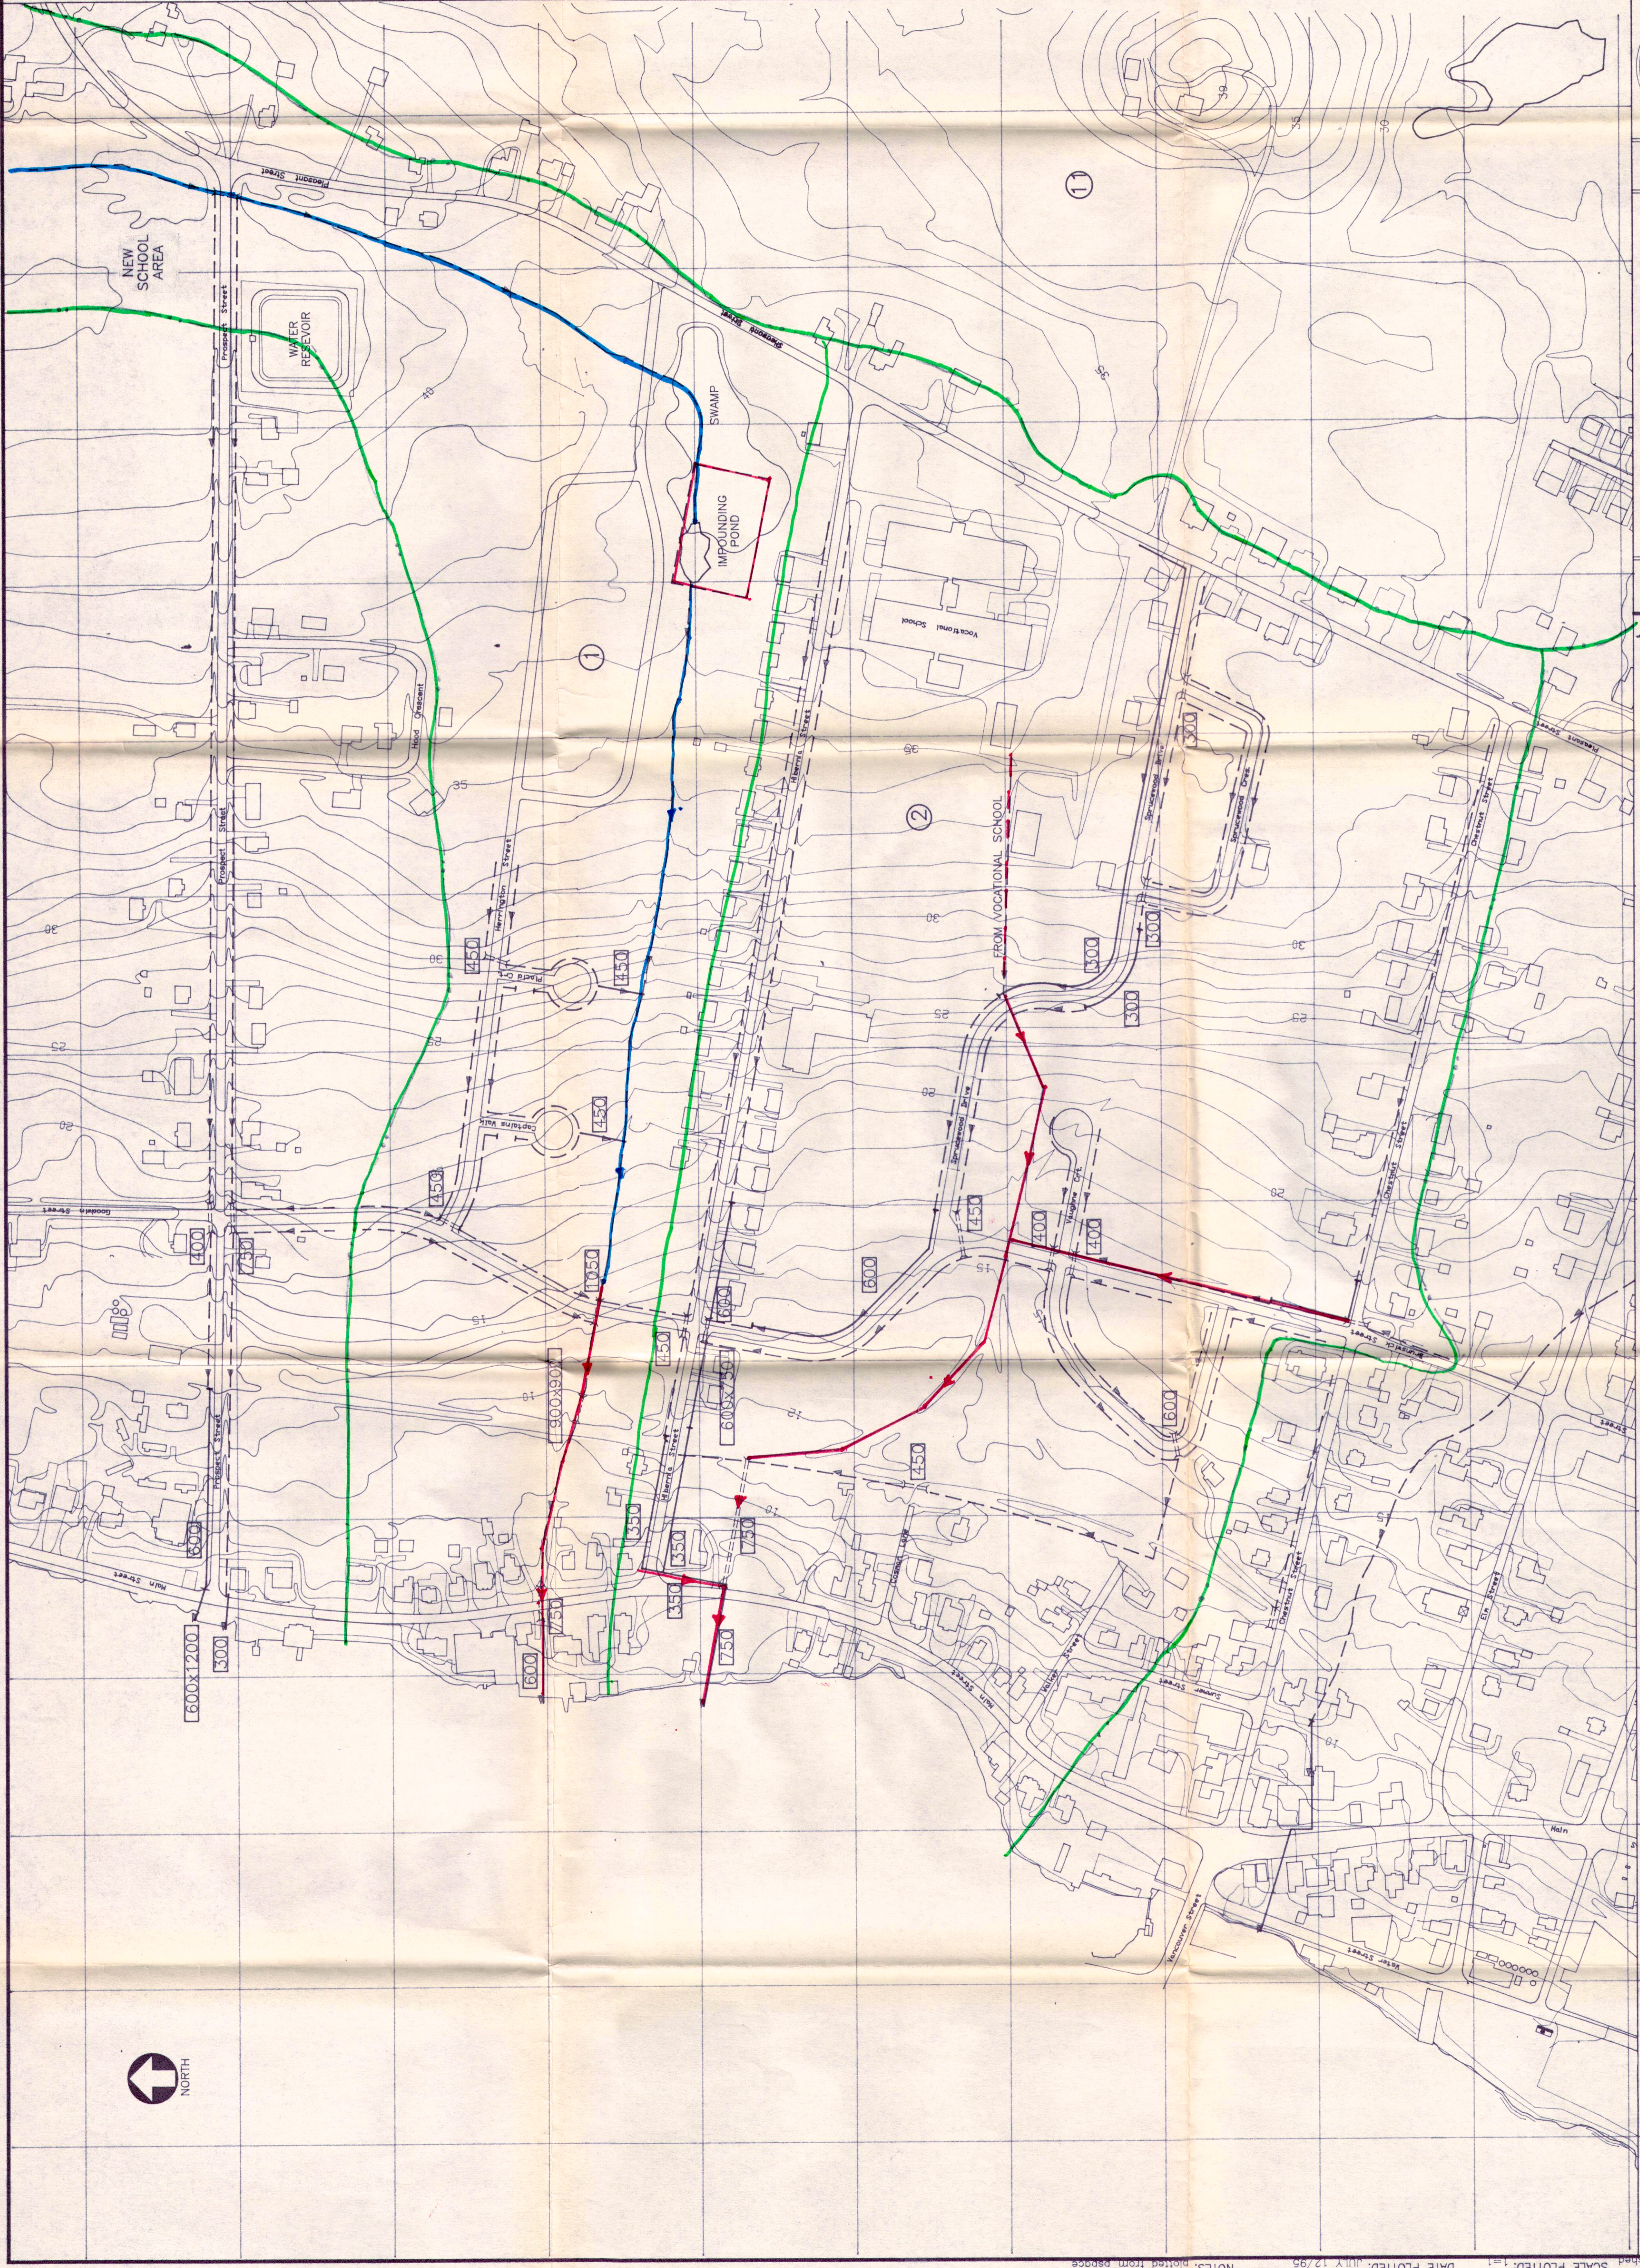

REV. NO.	DESCRIPTION	DATE

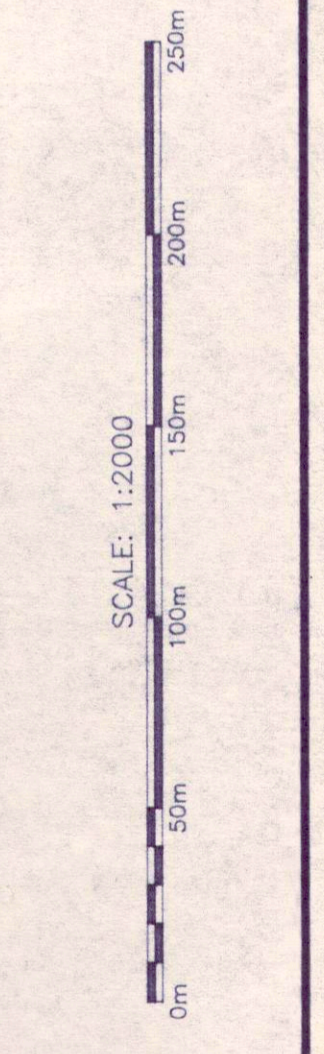

DWG FILENAME: watershed SCALE PLOTTED: 1:1 DATE PLOTTED: JULY 12/95
 NOTES: plotted from paper